



MAIN FLOOR TIMBERFRAMING PLAN

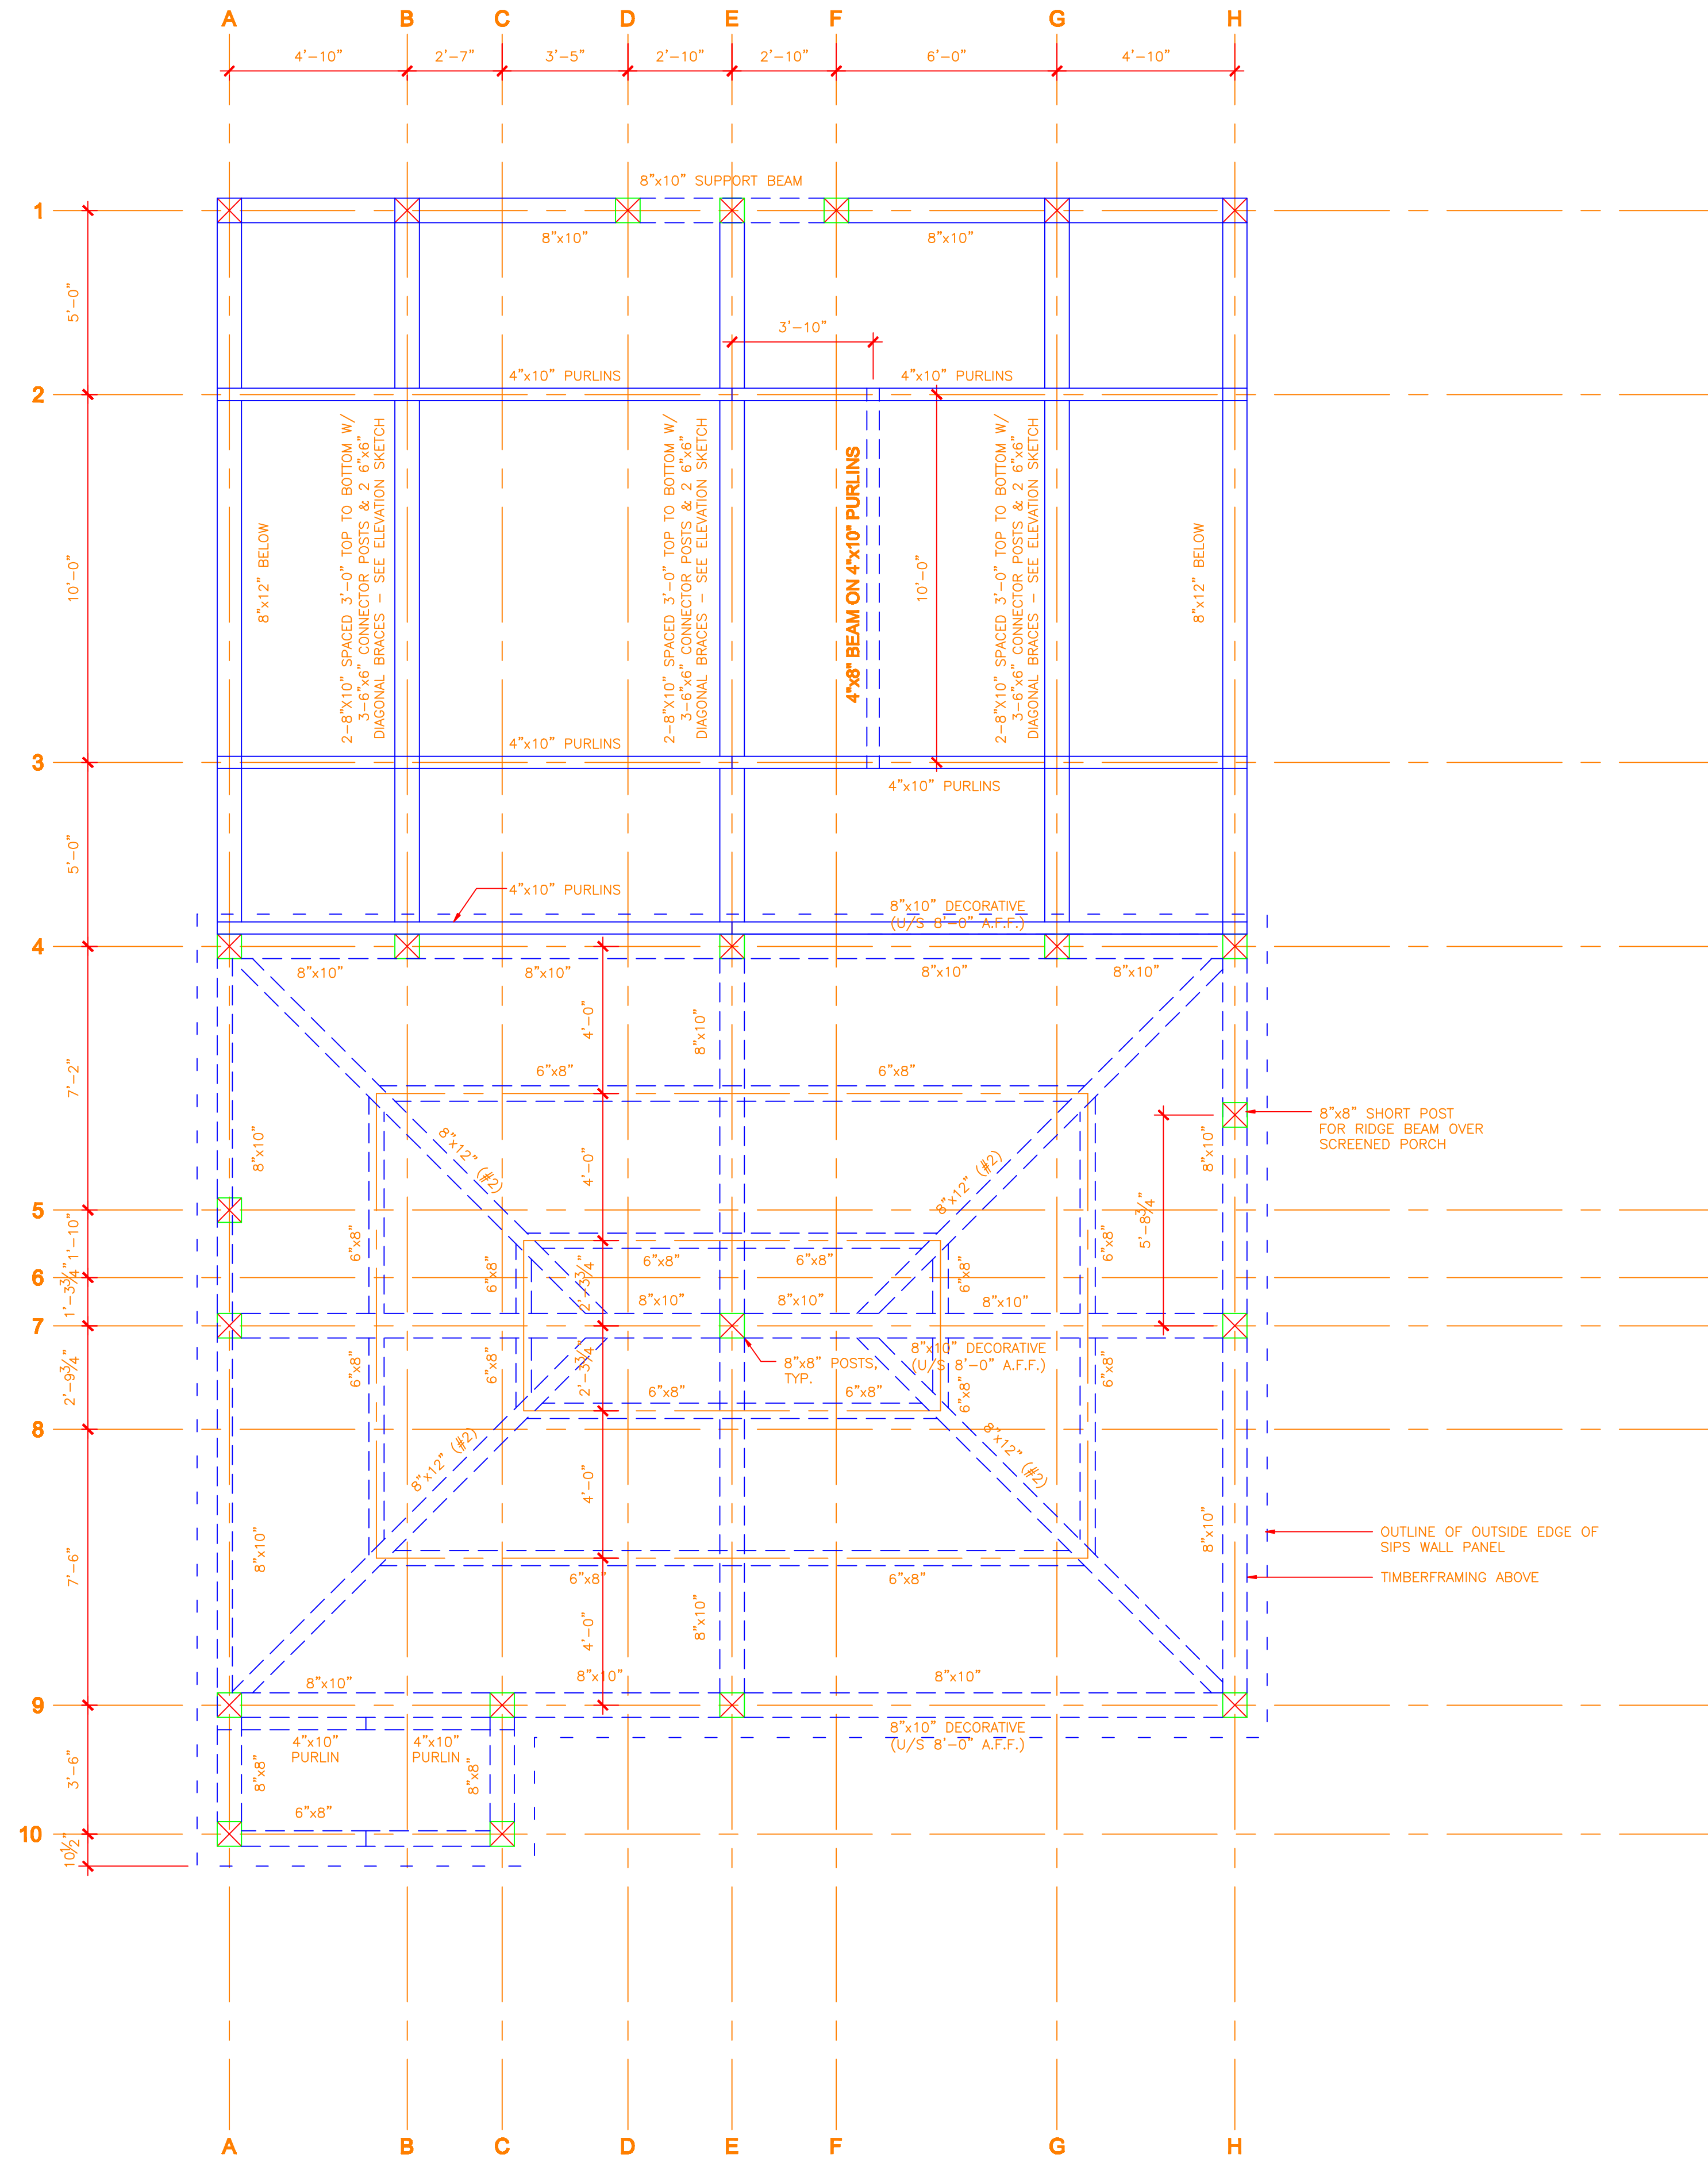

SECOND FLOOR TIMBERFRAMING PLAN

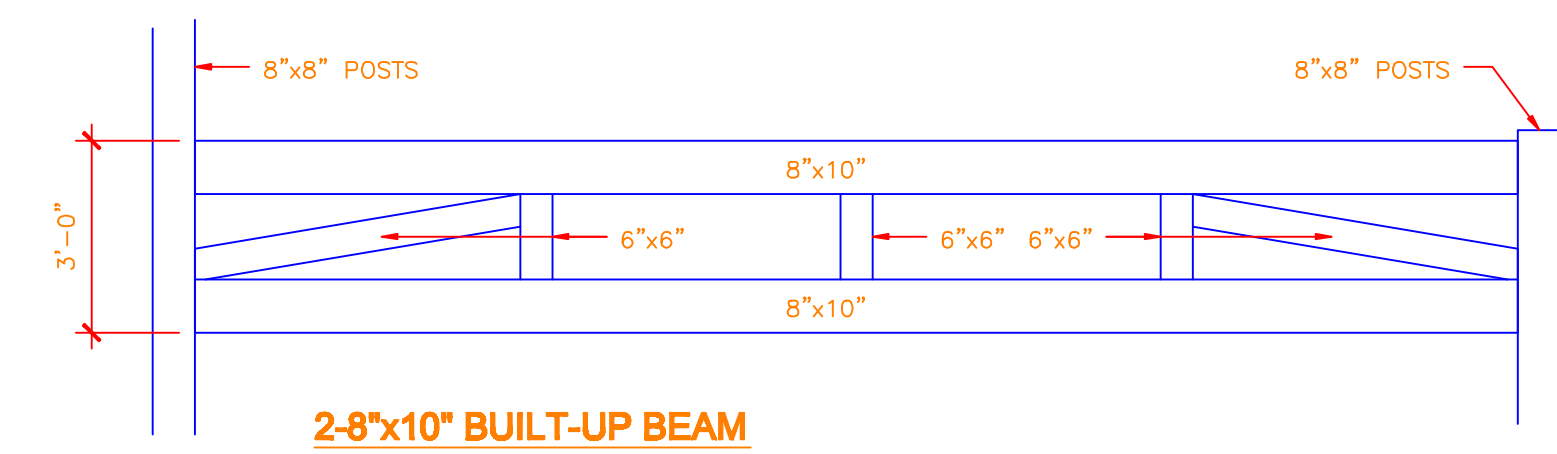

2-8"x10" BUILT-UP BEAM

The Annex - 45 Eccles St.
Ottawa, Ontario
(613) 231-4690

NOTE: A detail no. no. du detail
B location dng no. sur dessin
C drawing no. dessin no.

11	Issued for Permit	20.03.07
10	Issued for Review	07.03.07
9	Issued for Review	01.02.07
8	Check set	30.01.07
7	Check set	23.01.07
6	Re-issued for permit	05.10.06
5	Issued for Construction review set	13.09.06
4	Permit Set	11.09.06
3	Check set	16.08.06
2	Check set	14.08.06
1	Issued for Structural Review	25.07.06
0	Issued for Review	00.06.06

Project Name: CAMPBELL-MARINEAU RESIDENCE
Drawing Title: TIMBER FRAMING PLANS

Designed by: L. CHAPMAN
Approved by: L. CHAPMAN

Drawn by: G. REID / B. BRAUN

Project No: 06-101

Date: MAY 2006 Scale: 3/8" = 1'

Sheet No.: X of X Drawing No.: A2.7