
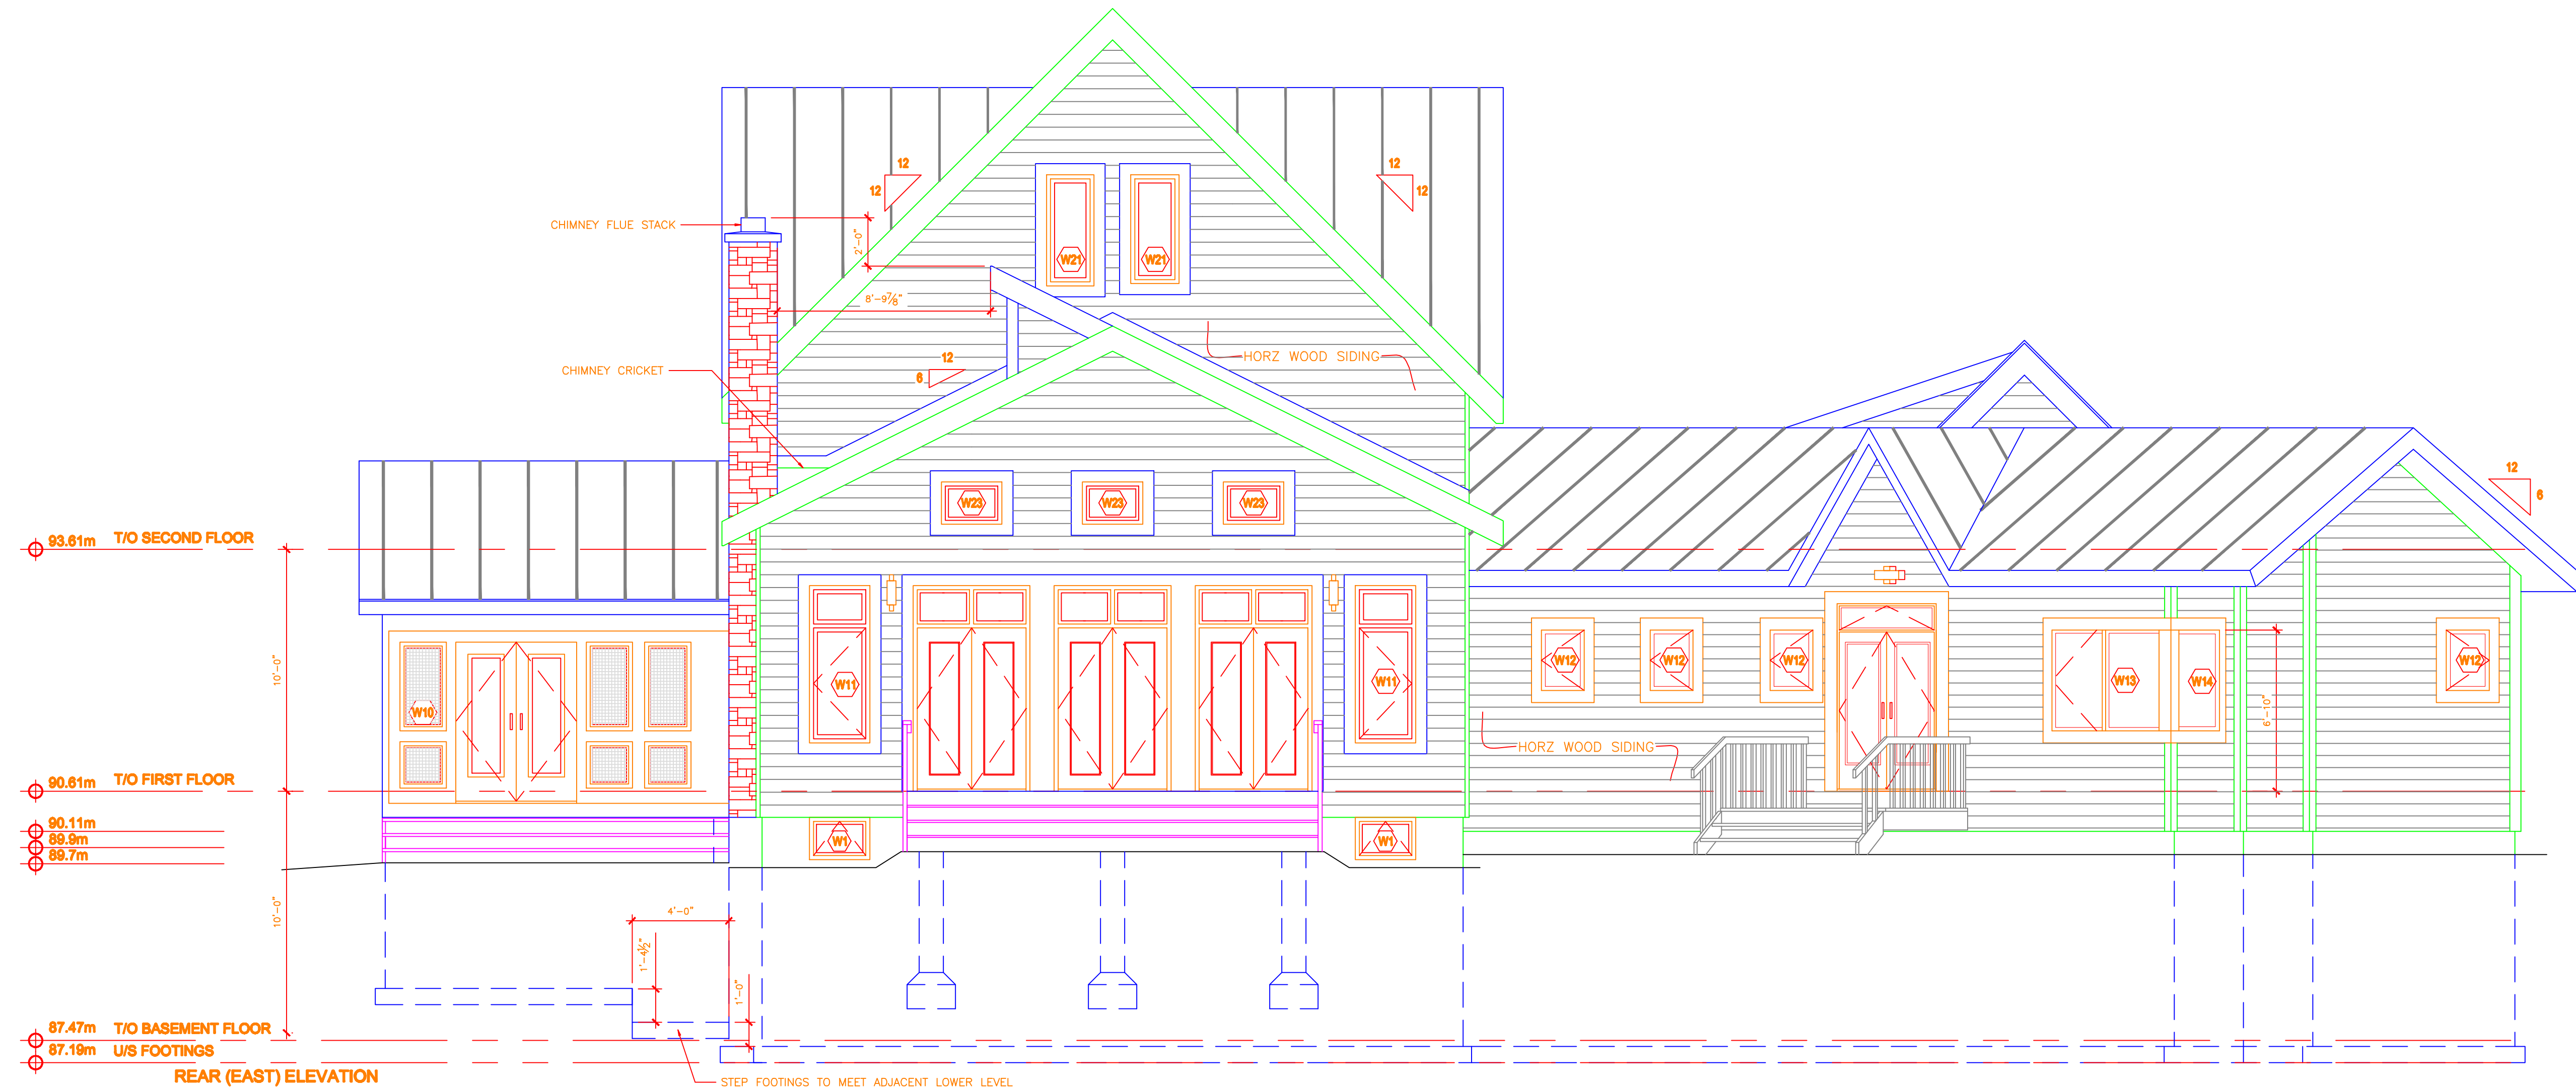


NOTES:
A detail no.
B location dwg no.
C drawing no.
D design no.

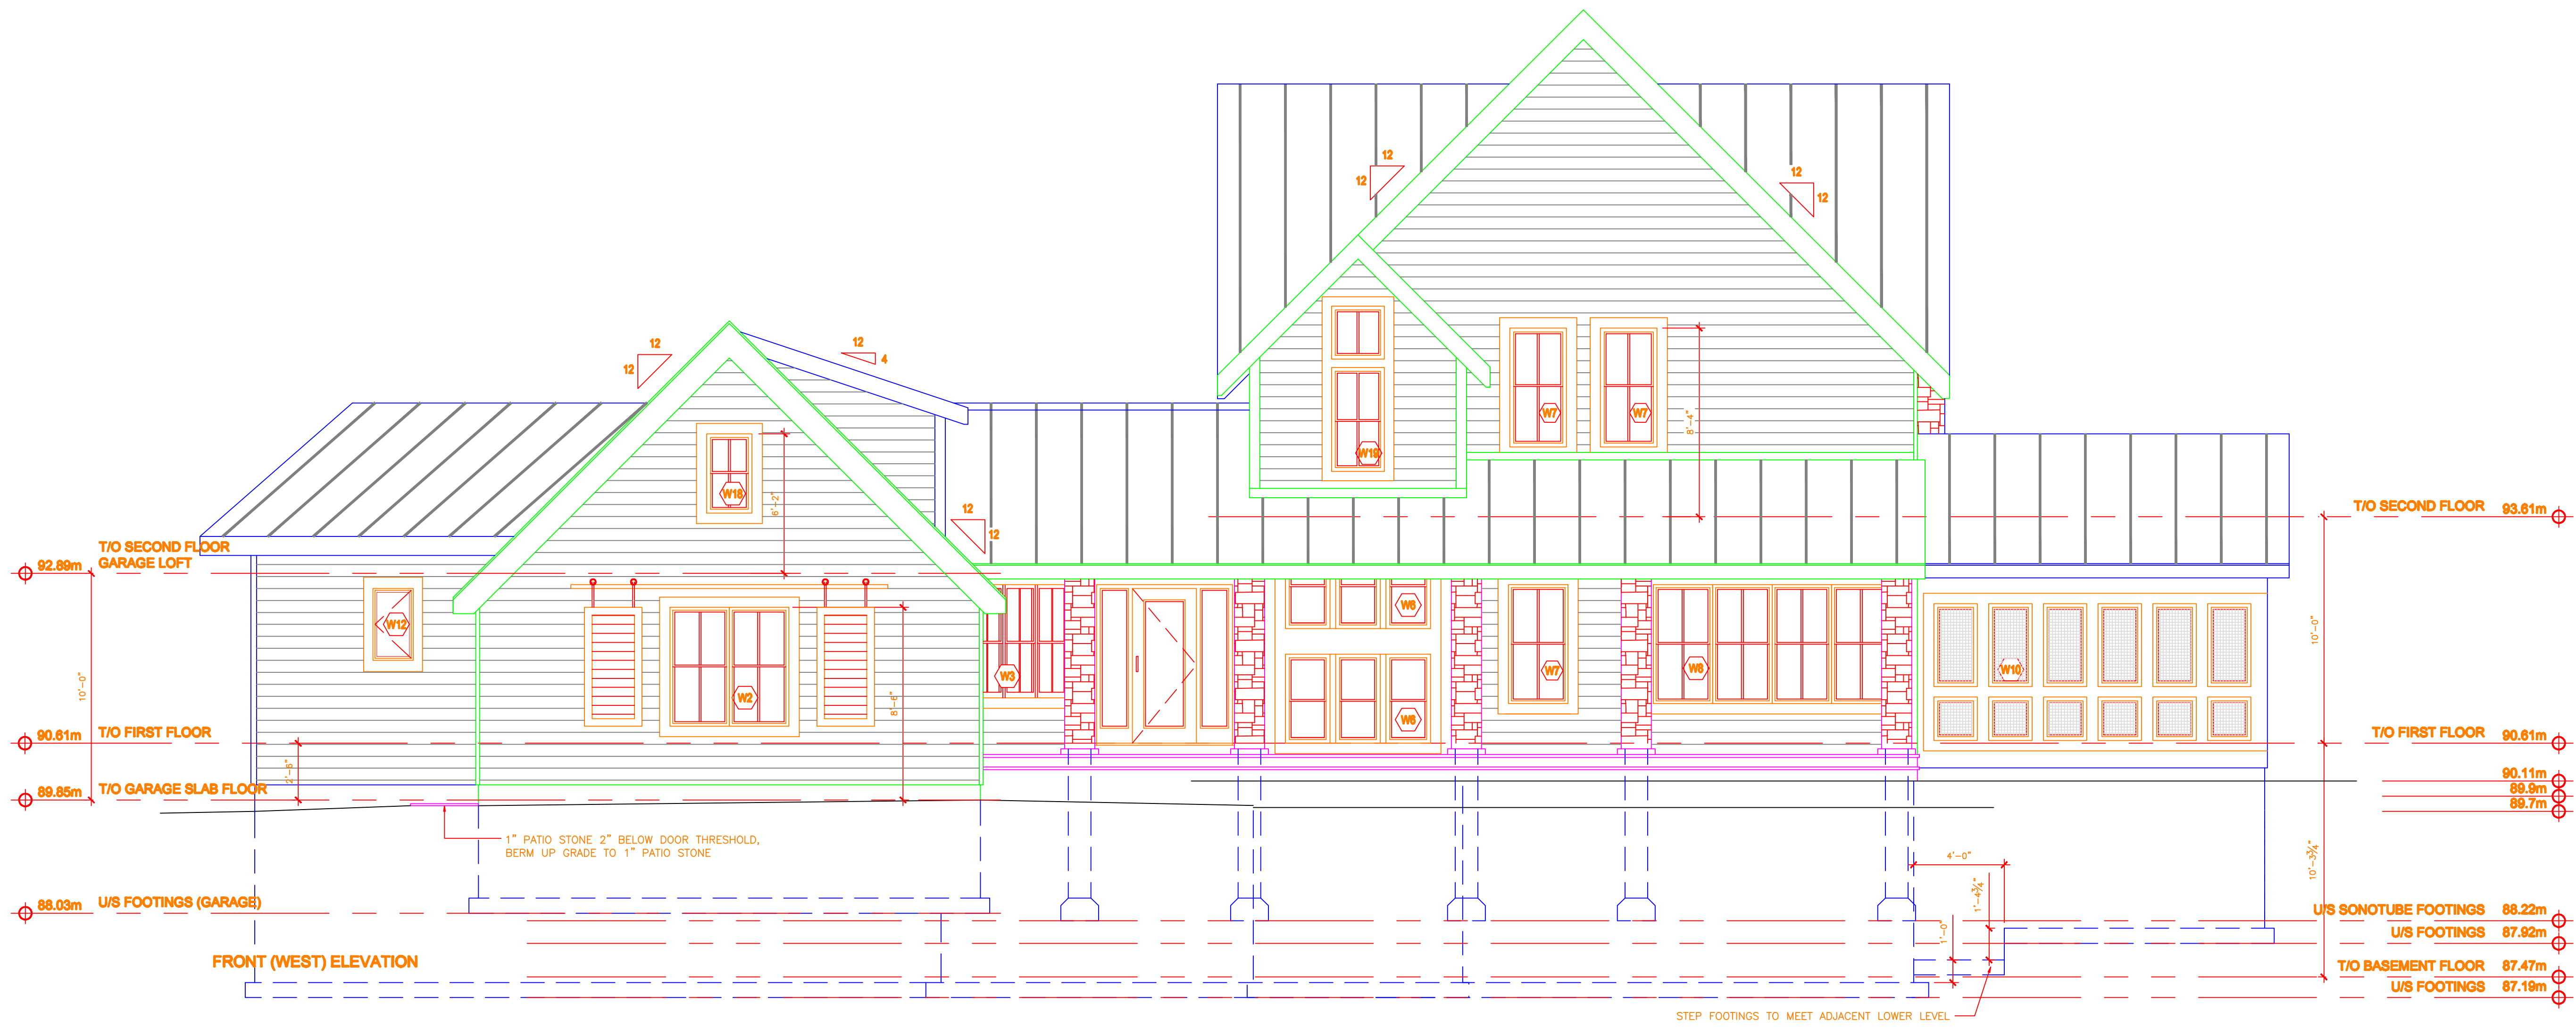

11	Issued for Permit	20.03.07
10	Issued for Review	07.03.07
9	Issued for Review	01.02.07
8	Check set	30.01.07
7	Check set	23.01.07
6	Re-issued for permit	05.10.06
5	Issued for Construction review set	13.09.06
4	Permit Set	11.09.06
3	Check set	16.08.06
2	Check set	14.08.06
1	Issued for Structural Review	25.07.06
1	Issued for Review	00.06.06

Project Name:		Project
CAMPBELL-MARINEAU RESIDENCE		
Drawing Title:		Dessin
EXTERIOR ELEVATIONS		
Designed by: L. CHAPMAN		Conçu par
Approved by: L. CHAPMAN		Approuvé
Drawn by: G. REID / B. BRAUN		Dessiné
Project No. 06-101		No. du Projet
Date: MAY 2008	Date: Scale: 1/4" = 1'	Echelle
Sheet No.: X OF X	Drawing No.: A3.0	