
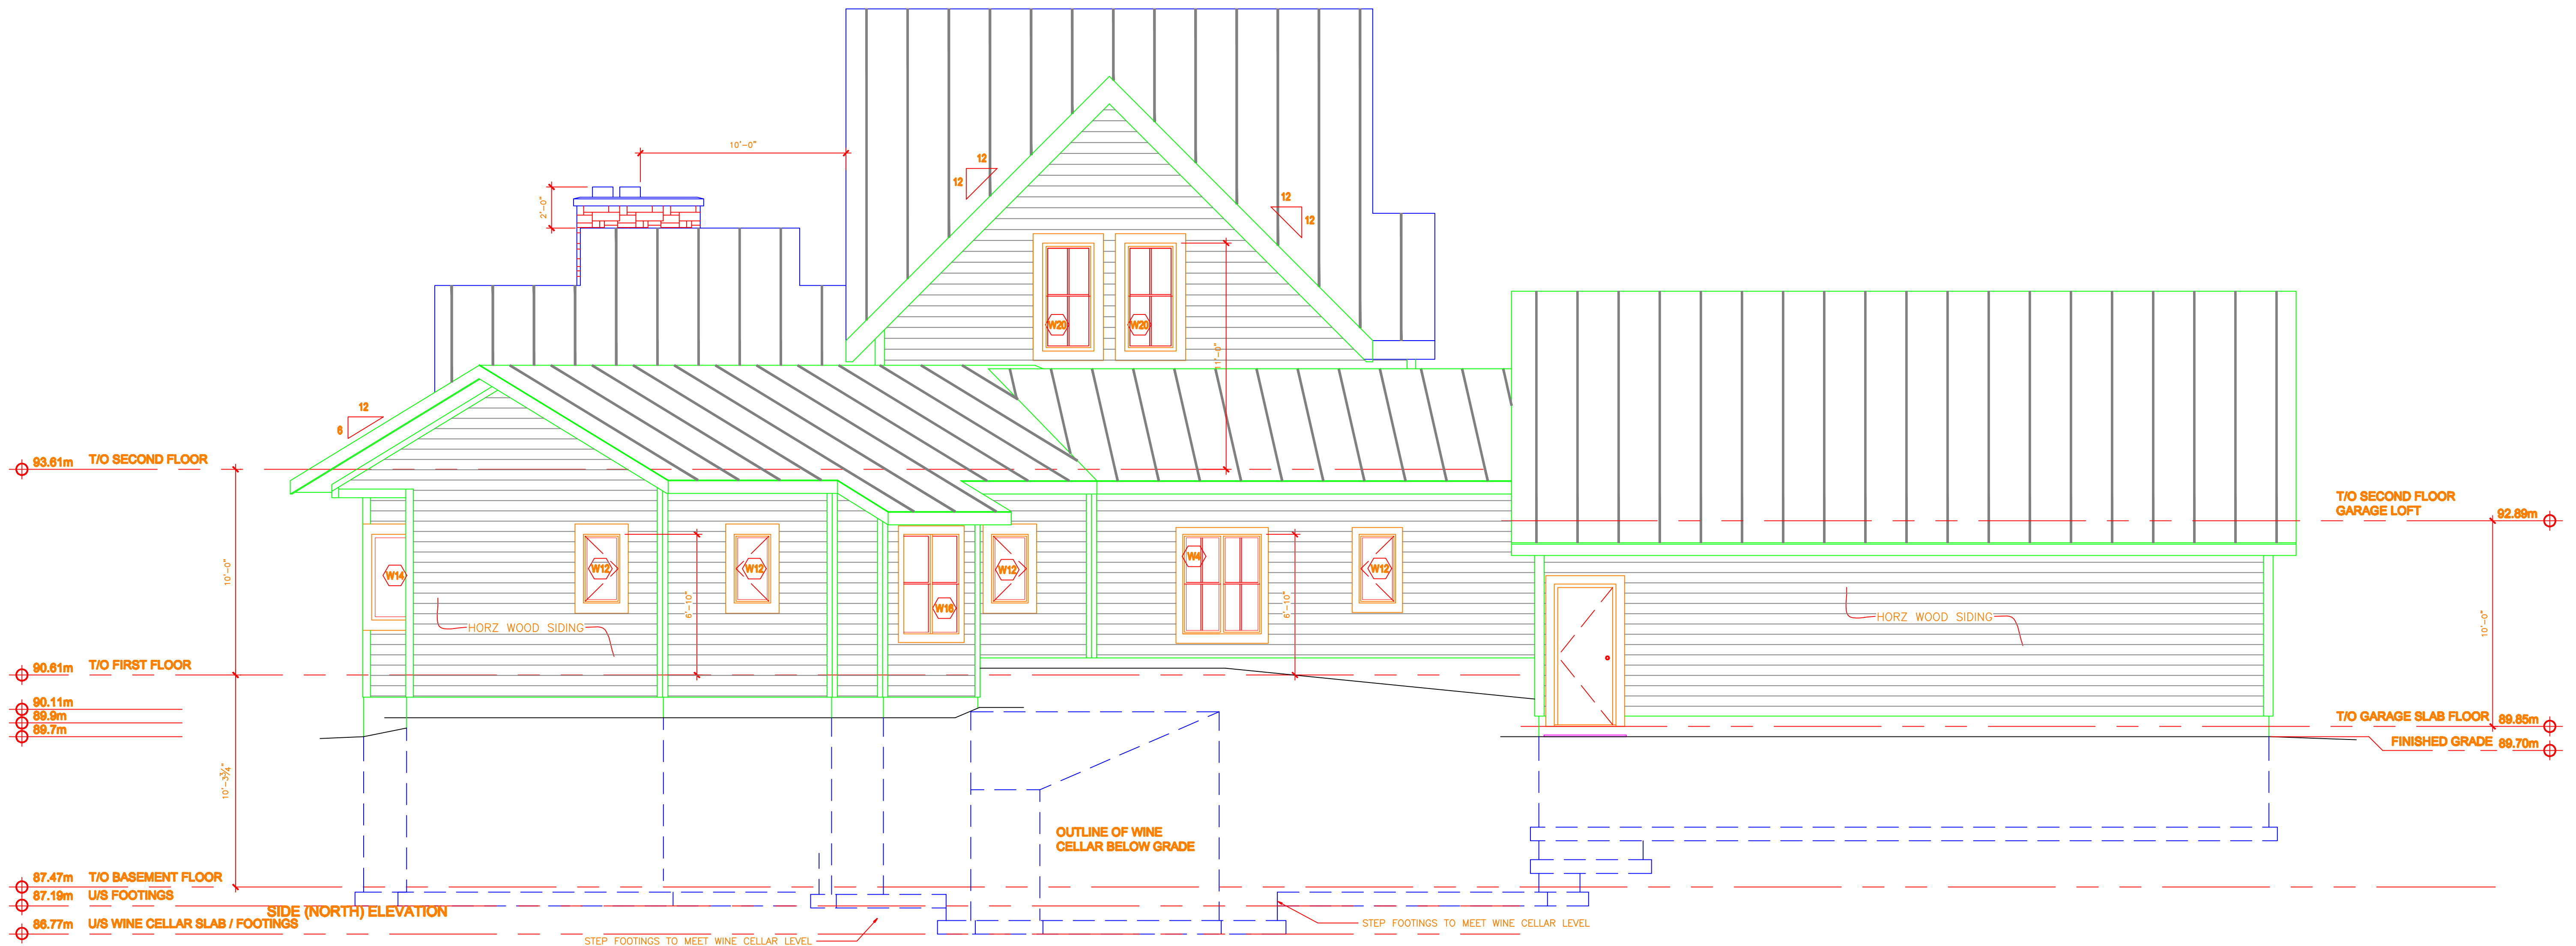


The Annex - 45 Eccles St.
Ottawa, Ontario
(613) 231-4690

NOTE:
A detail no.
B location, elev. no.
C drawing no.
design no.

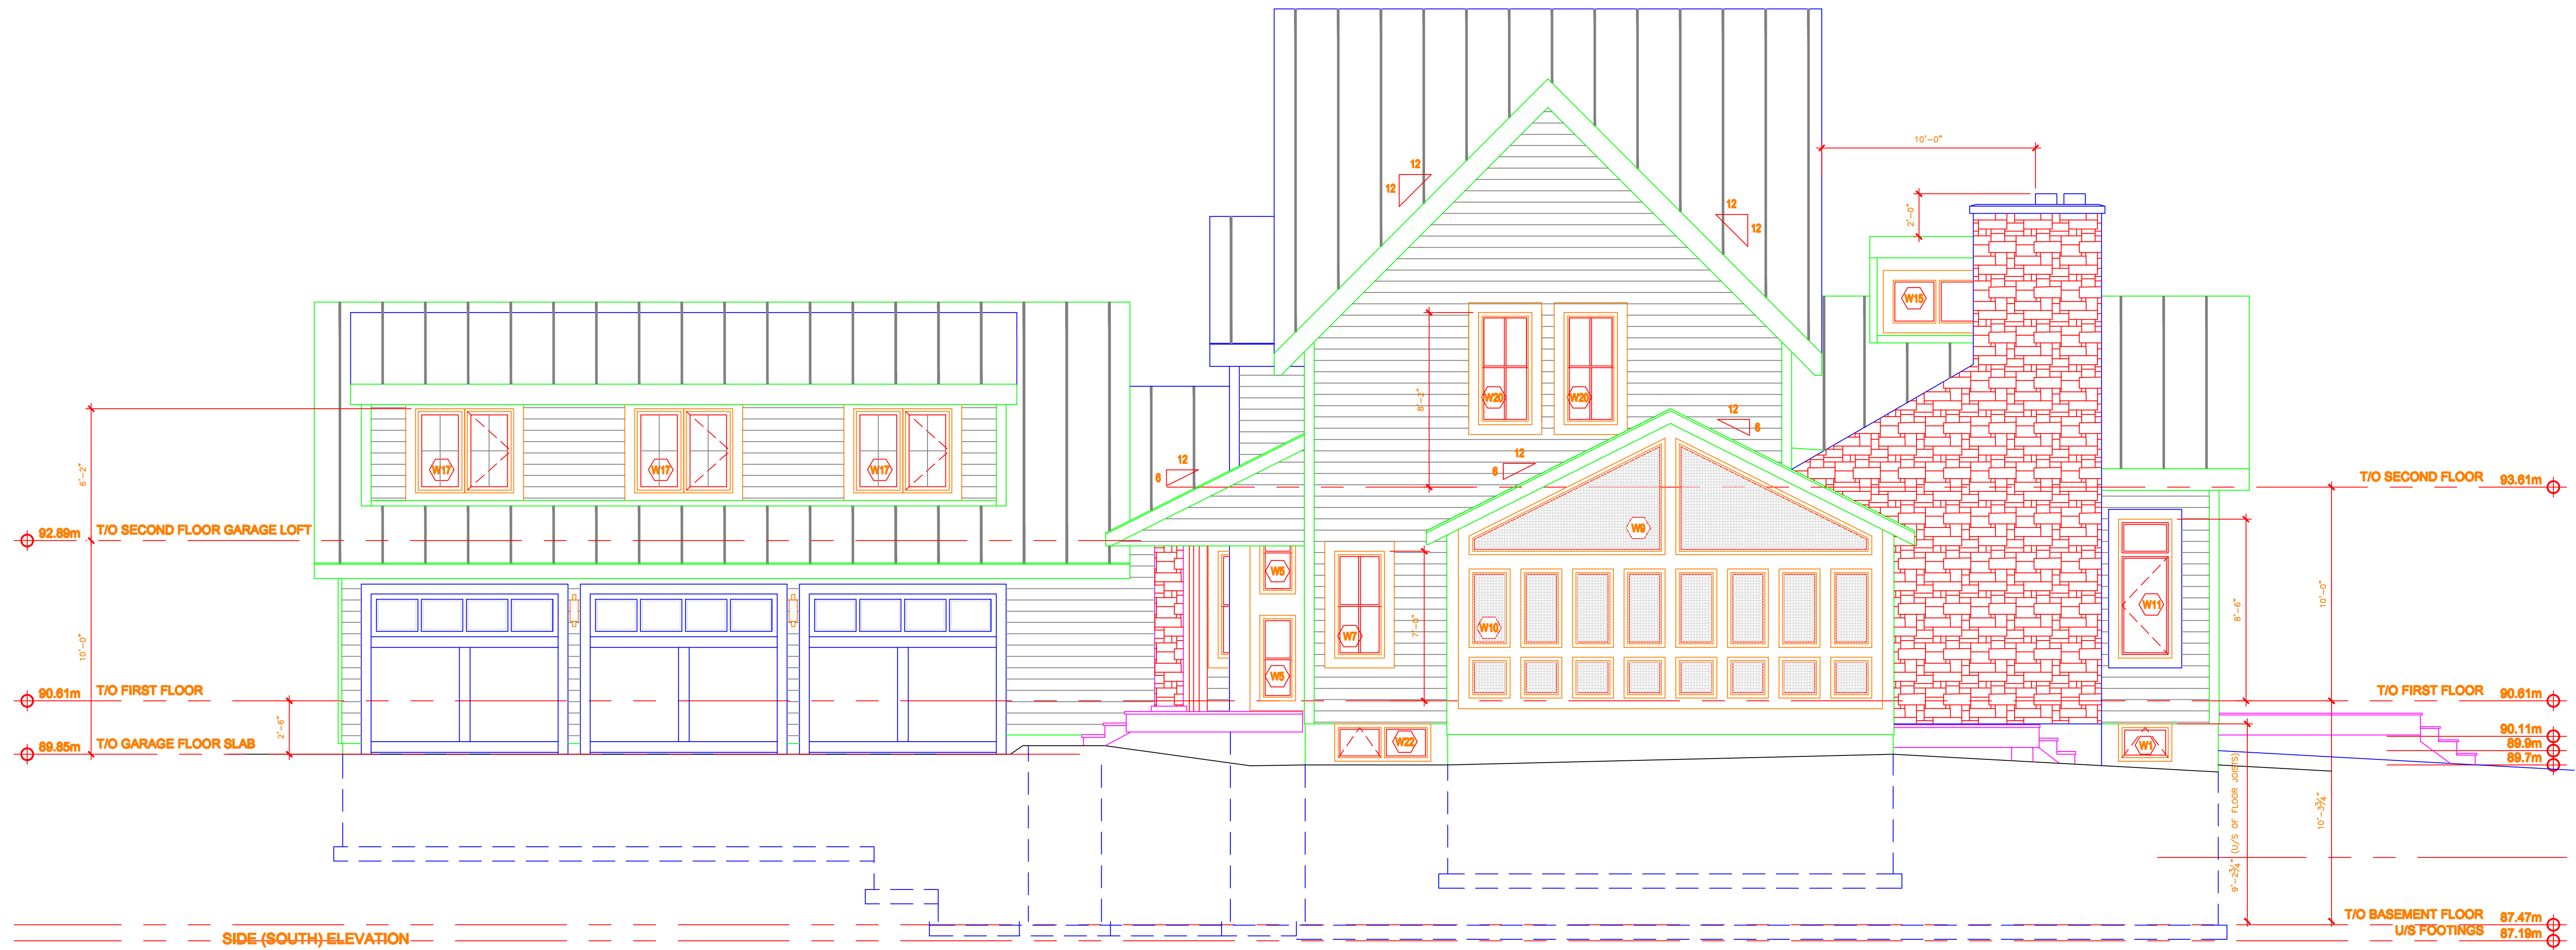

11	Issued for Permit	20.03.07
10	Issued for Review	07.03.07
9	Issued for Review	01.02.07
8	Check set	30.01.07
7	Check set	23.01.07
6	Re-issued for permit	05.10.06
5	Issued for Construction review set	13.09.06
4	Permit Set	11.09.06
3	Check set	16.08.06
2	Check set	14.08.06
1	Issued for Structural Review	25.07.06
1	Issued for Review	00.06.06

Project Name:		Project
CAMPBELL-MARINEAU RESIDENCE		
Drawing Title:		Dessin
EXTERIOR ELEVATIONS		
Designed by:		Conçu par
L. CHAPMAN		
Approved by:		Approuvé
L. CHAPMAN		
Drawn by:		Dessiné
G. REID / B. BRAUN		
Project No. 06-101		No. du Projet
Date:	Date:	Scale: Echelle
MAY 2006		1/4" = 1'
Sheet No.:	Drawing No.:	
X OF X		A3.1