



1 BUILDING SECTION  
SCALE: 1/4" = 1'

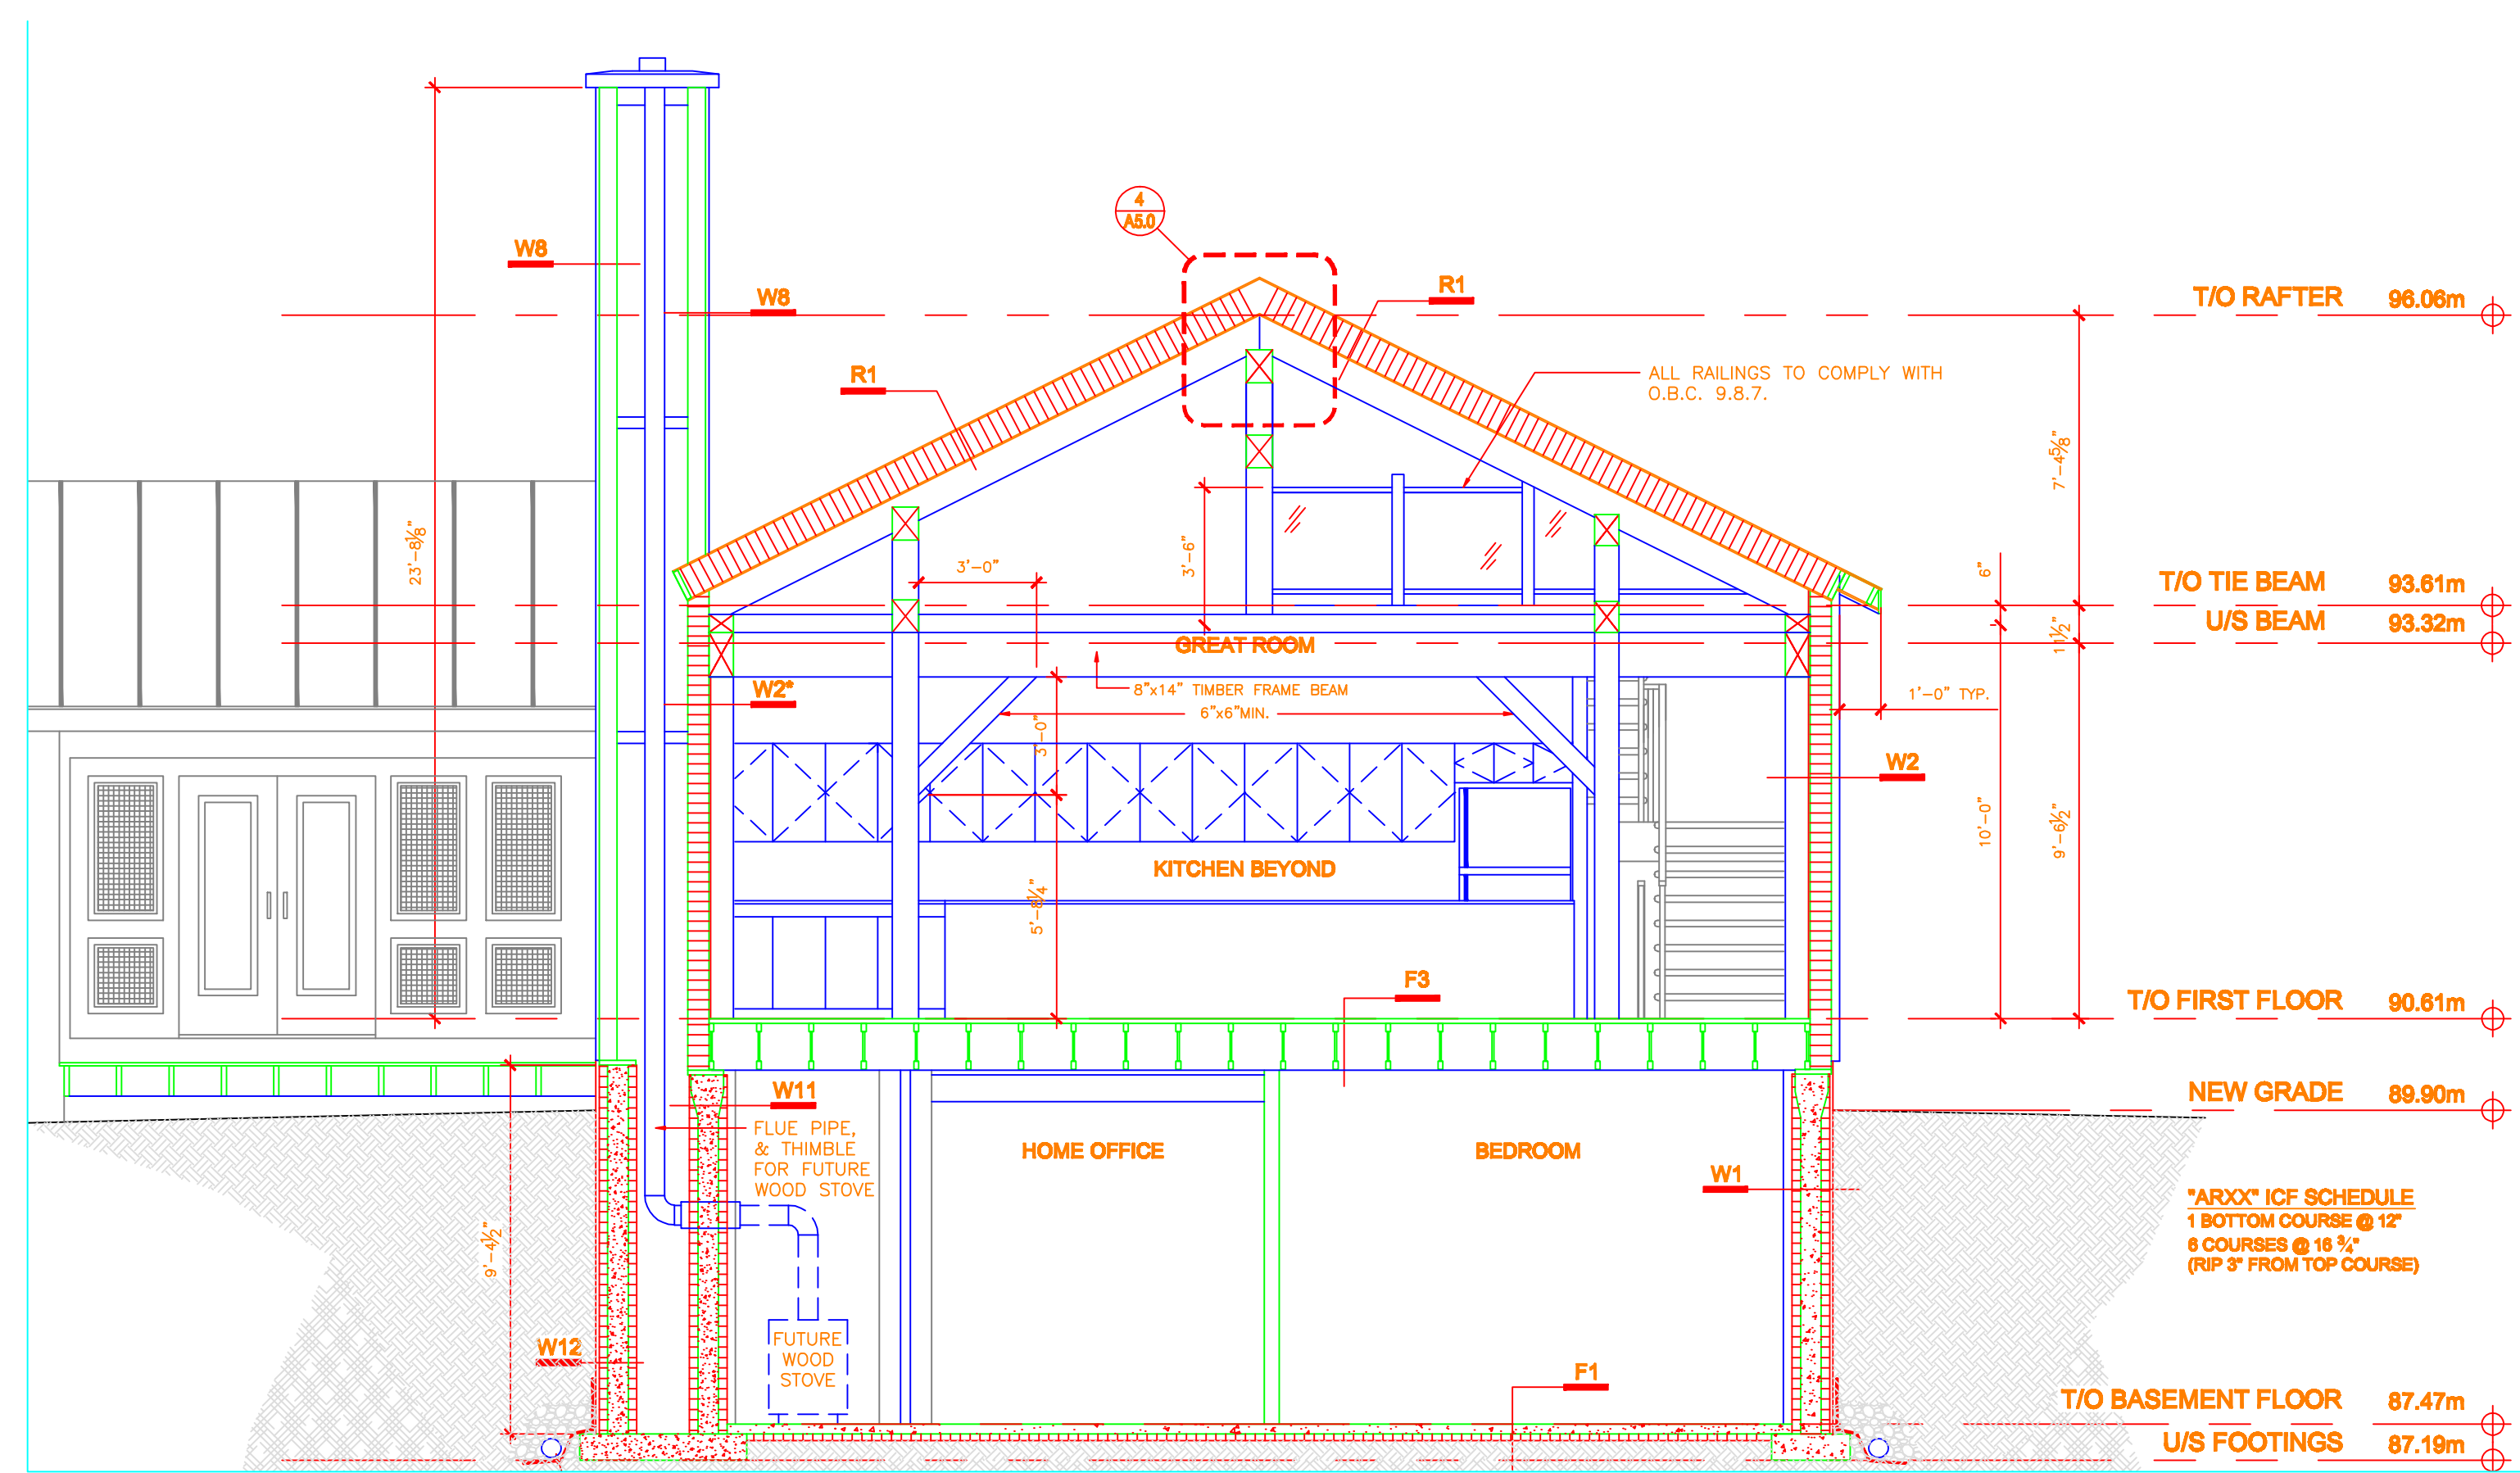

2 BUILDING SECTION  
SCALE: 1/4" = 1'

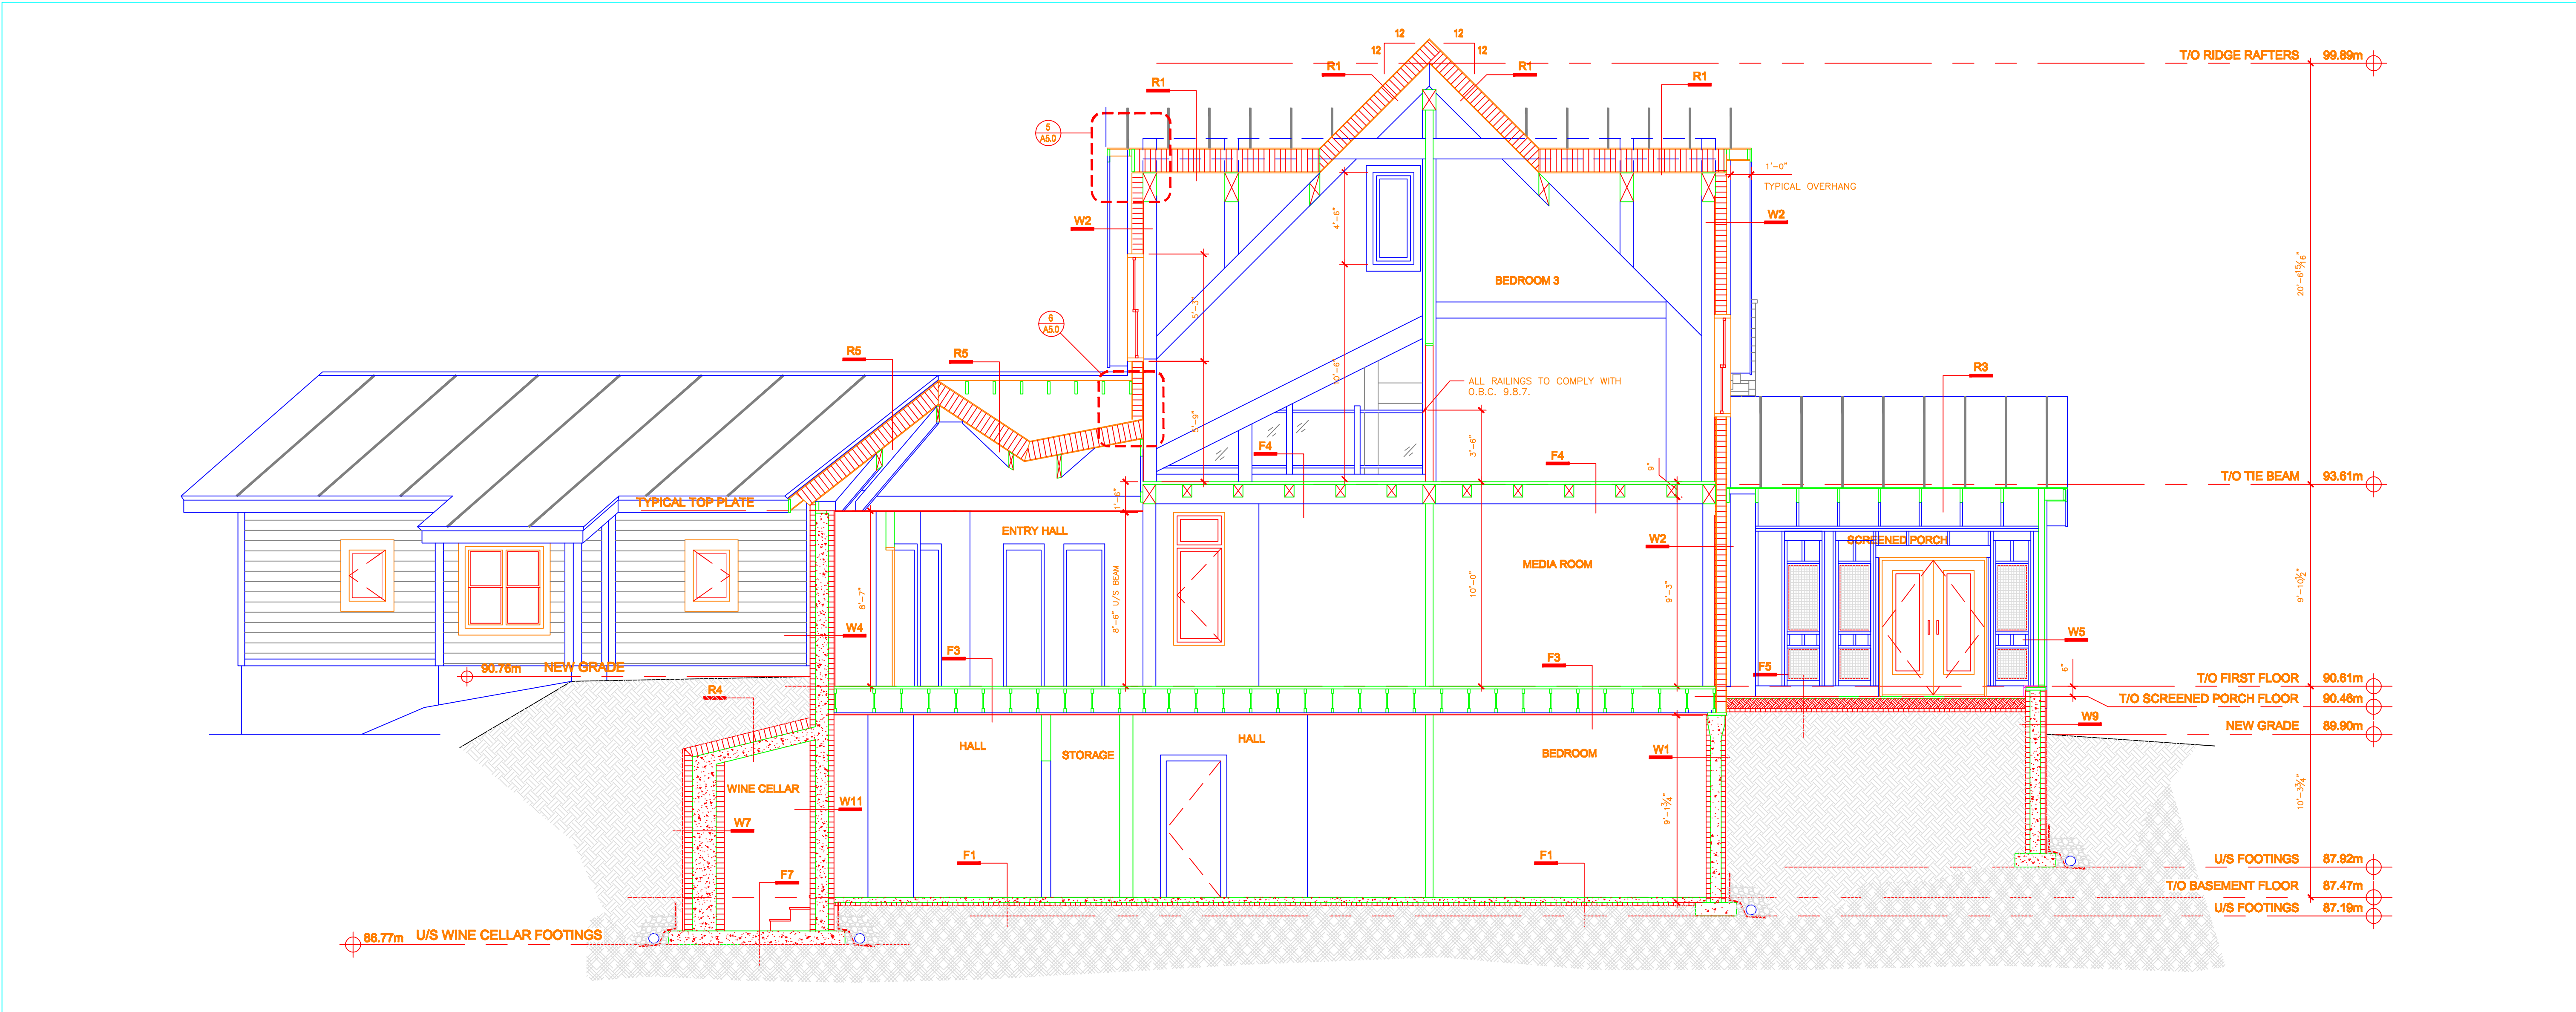

3 BUILDING SECTION  
SCALE: 1/4" = 1'

The Annex - 45 Eccles St.  
Ottawa, Ontario  
(613) 231-4690

NOTES:  
A detail no.  
B du detail  
C location dwg no.  
D sur dessin no.  
E drawing no.  
F dessin no.

11	Issued for Permit	20.03.07
10	Issued for Review	07.03.07
9	Issued for Review	01.02.07
8	Check set	30.01.07
7	Check set	23.01.07
6	Re-issued for permit	05.10.06
5	Issued for Construction review set	13.09.06
4	Permit Set	11.09.06
3	Check set	16.08.06
2	Check set	14.08.06
1	Issued for Structural Review	25.07.06
1	Issued for Review	00.06.06

Project Name:		Projct
CAMPBELL-MARINEAU RESIDENCE		
Drawing Title:		Dessin
BUILDING SECTIONS		
Designed by:		Conçu par
L. CHAPMAN		
Approved by:		Approuvé
L. CHAPMAN		
Drawn by:		Dessiné
G. REID / B. BRAUN		
Project No. 06-101		No. du Projet
Date:	Date:	Echelle
MAY 2006	1/4" = 1'	
Sheet No.:	Drawing No.:	
X OF X	A4.0	