



1 BUILDING SECTION
SCALE: 1/4" = 1'

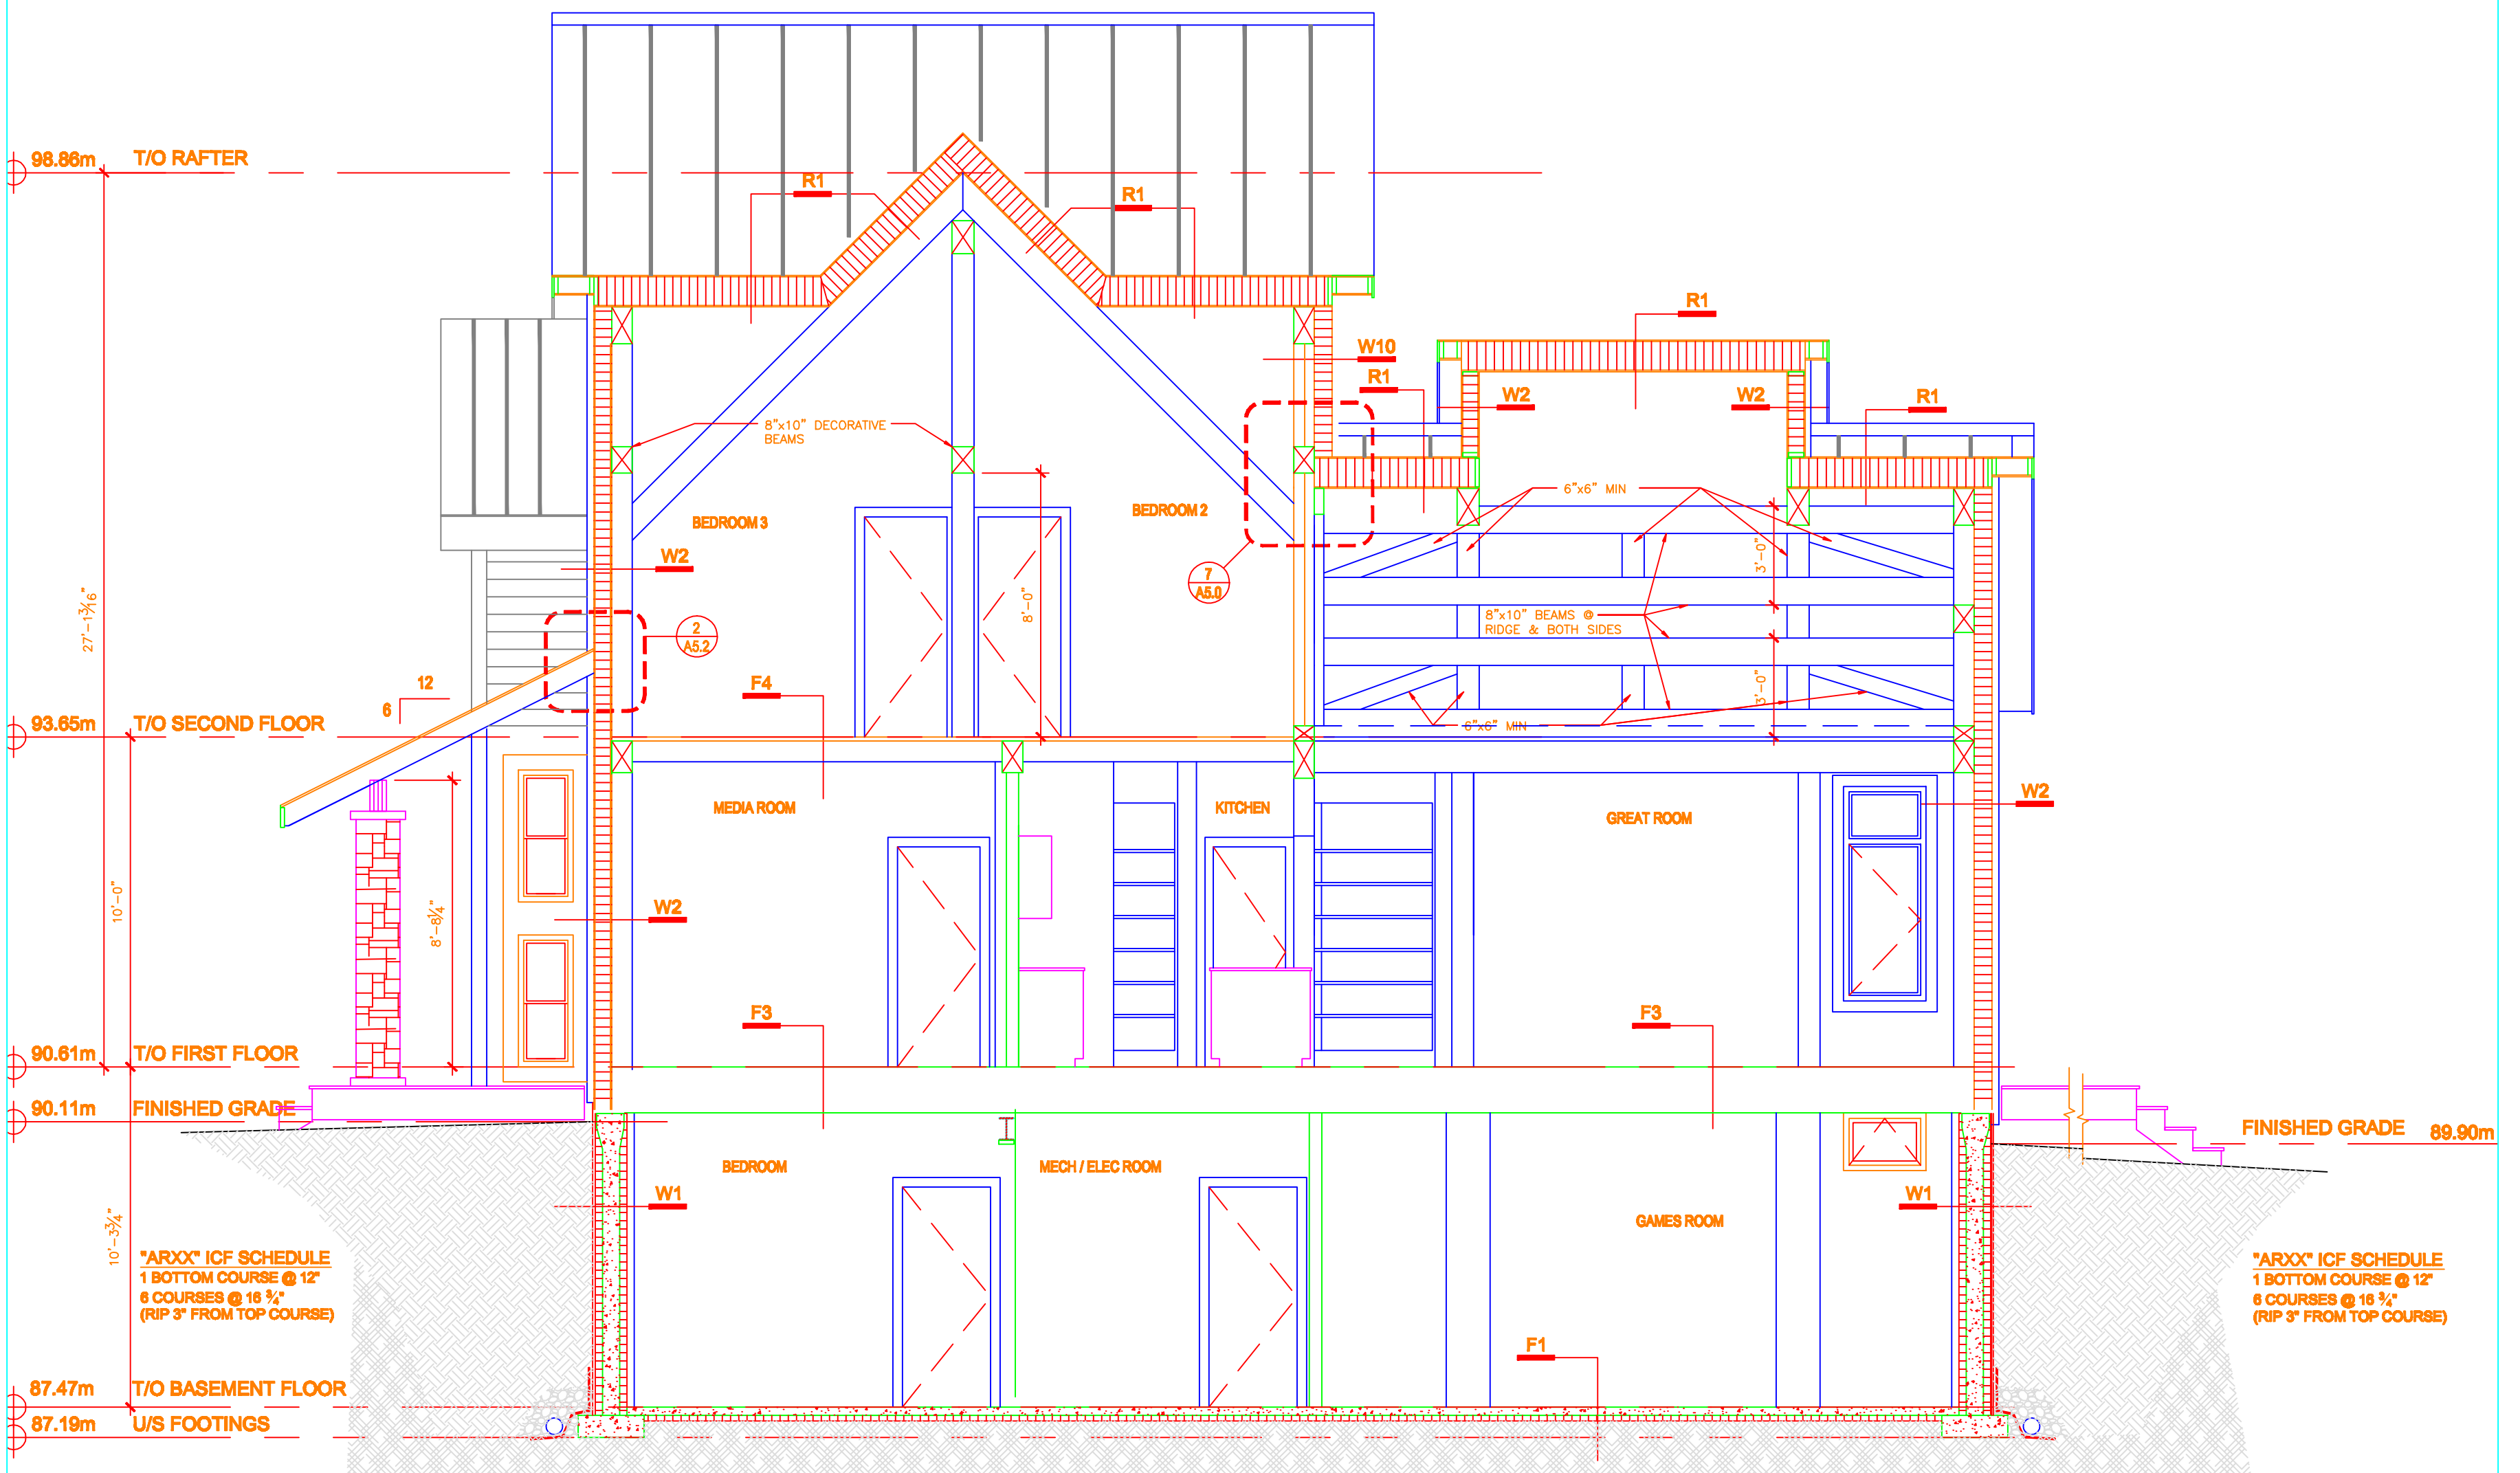

2 BUILDING SECTION
SCALE: 1/4" = 1'

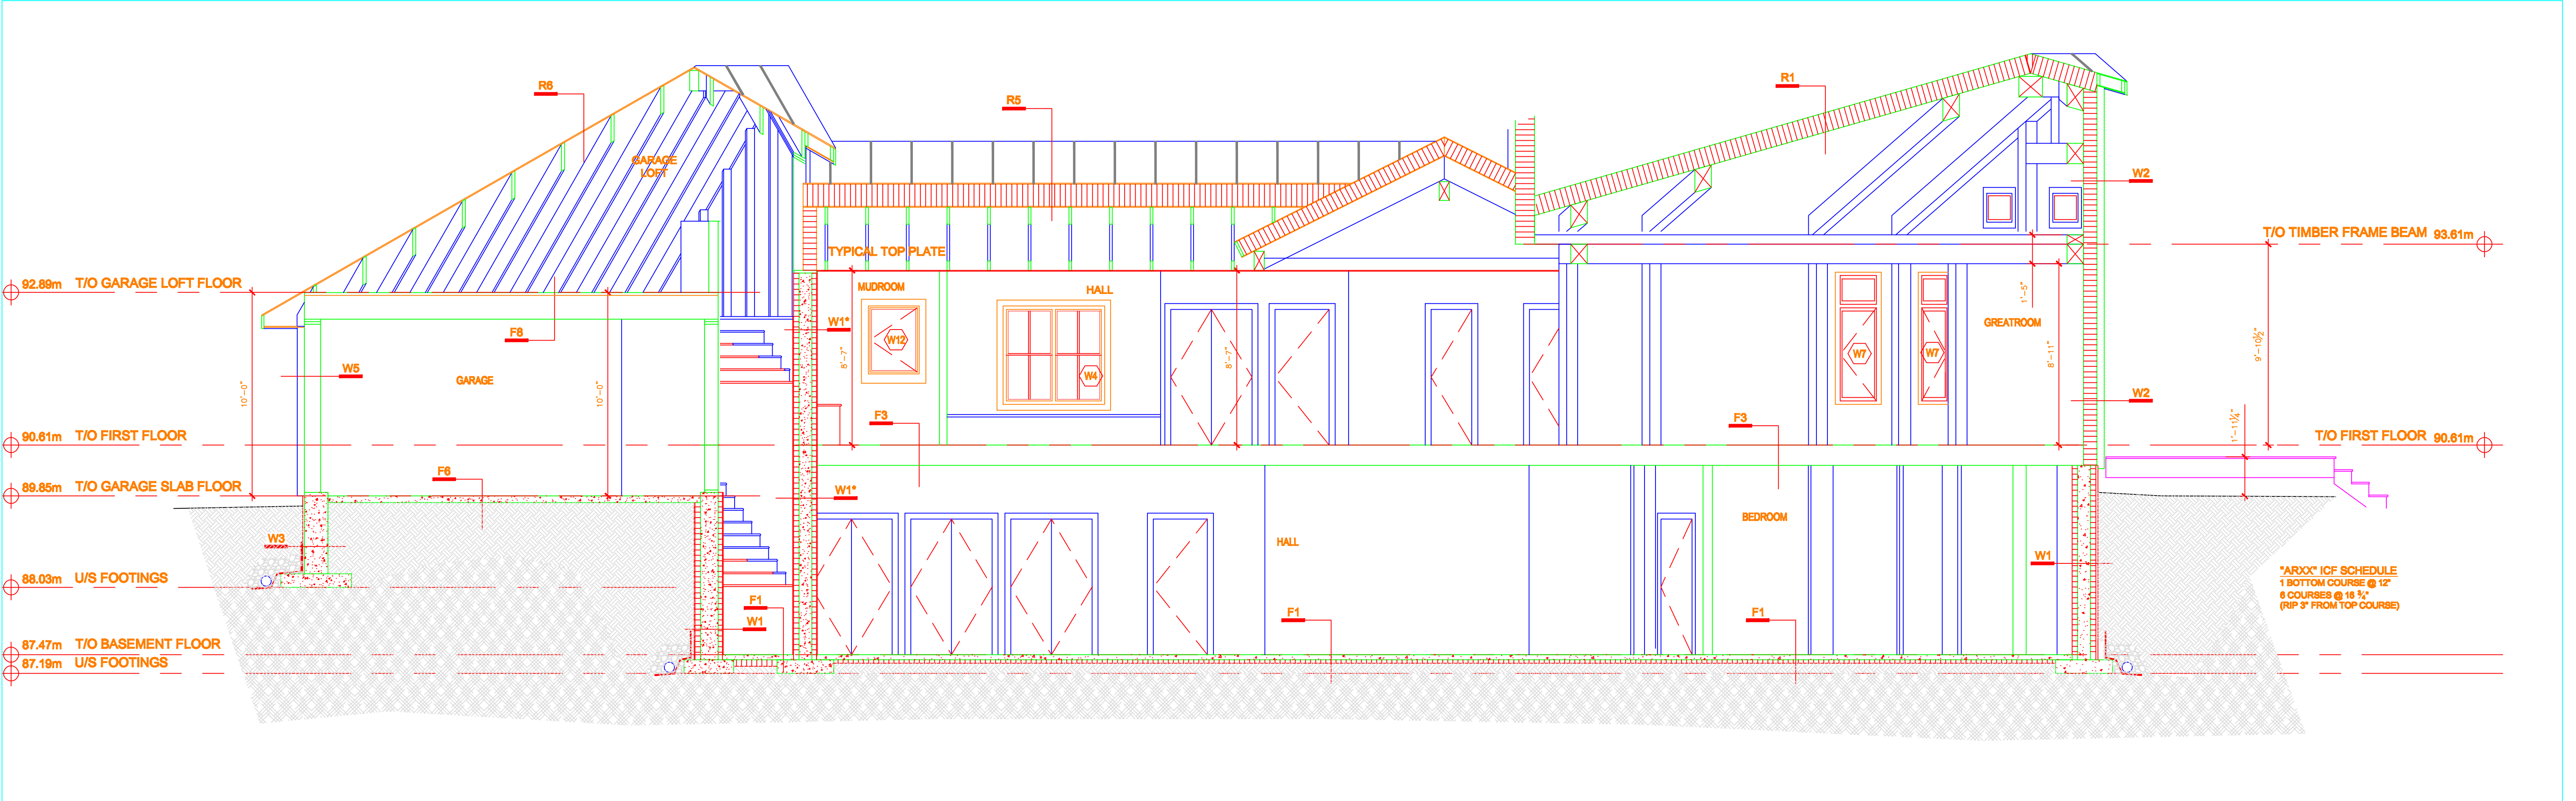

3 BUILDING SECTION
SCALE: 1/4" = 1'

The Annex - 45 Eccles St.
Ottawa, Ontario
(613) 231-4690

NOTES:
A detail no.
B no. du detail
C location dwg no.
D sur dessin no.
E drawing no.
F dessin no.

11	Issued for Permit	20.03.07
10	Issued for Review	07.03.07
9	Issued for Review	01.02.07
8	Check set	30.01.07
7	Check set	23.01.07
6	Re-issued for permit	05.10.06
5	Issued for Construction review set	13.09.06
4	Permit Set	11.09.06
3	Check set	16.08.06
2	Check set	14.08.06
1	Issued for Structural Review	25.07.06
1	Issued for Review	00.06.06
No.	Revision	Date

Project Name:
CAMPBELL-MARINEAU
RESIDENCE

Drawing Title: BUILDING SECTIONS

Designed by: L. CHAPMAN
Approved by: L. CHAPMAN

Drawn by: G. REID / B. BRAUN

Project No. 06-101

Date: MAY 2006
Scale: 1/4" = 1'

Sheet No.: X OF X
Drawing No.: A4.1